


LP Unterführung Variante 2 1:500

Projektstand 26.06.2019

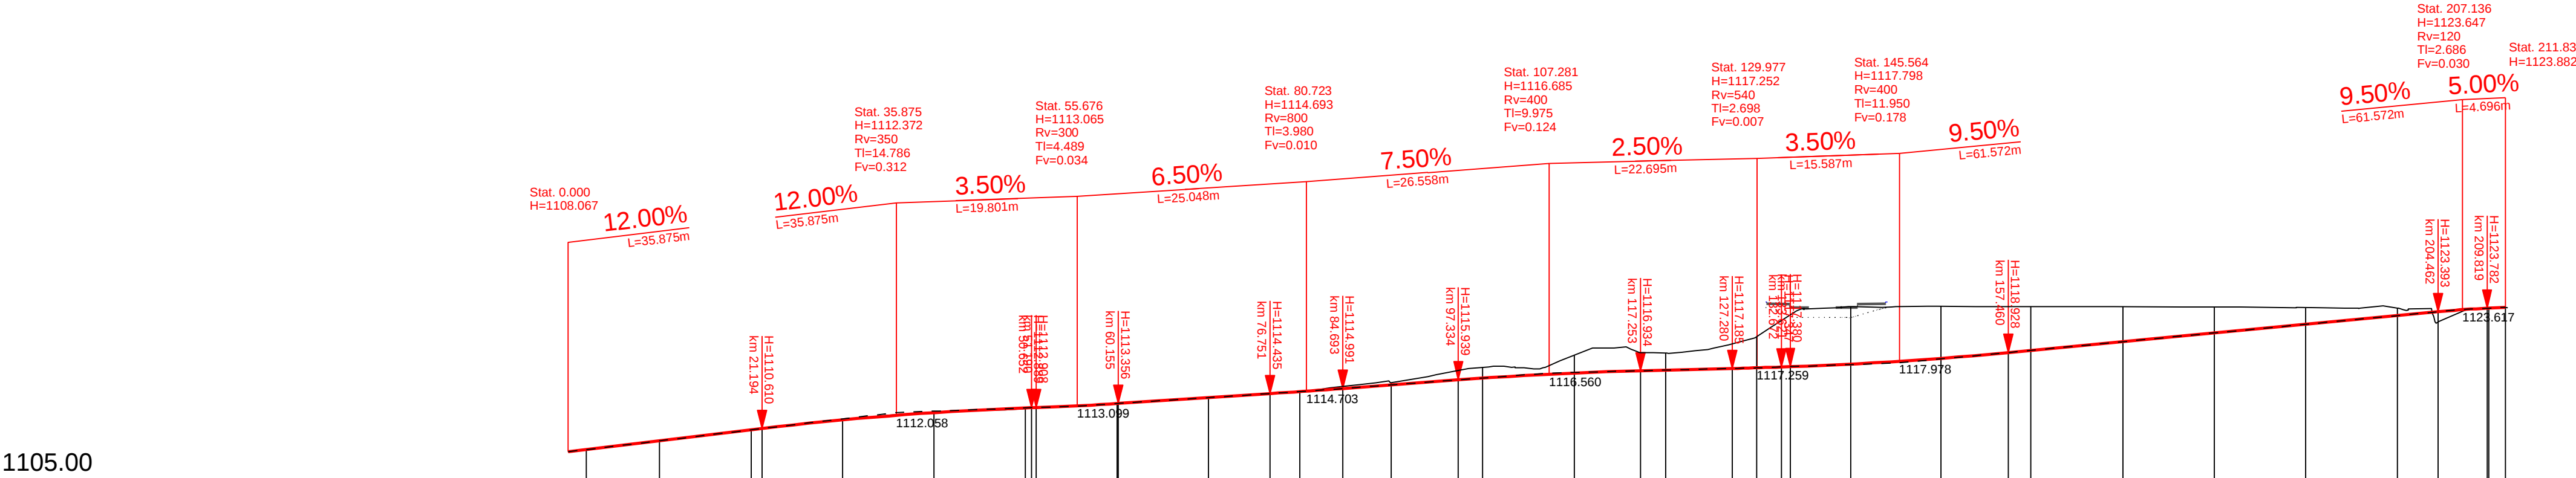

1105.00

Km	0.000	2.000	10.000	20.000	30.000	40.000	50.000	60.000	70.000	80.000	90.000	100.000	110.000	120.000	129.933	140.243	150.122	159.931	170.000	180.000	190.000	200.000	210.000	211.832
Stationierung	0.000	2.000	10.000	20.000	30.000	40.000	50.000	60.000	70.000	80.000	90.000	100.000	110.000	120.000	129.933	140.243	150.122	159.931	170.000	180.000	190.000	200.000	210.000	211.832
Zwischendistanzen	0.000	2.000	8.000	10.000	10.000	10.000	10.000	10.000	10.000	10.000	10.000	10.000	10.000	10.000	9.933	10.309	9.879	9.810	10.069	10.000	10.000	10.000	10.000	1.832
Terrainhöhen		1108.34	1109.24	1110.46	1111.56	1112.38	1112.86	1113.36	1114.01	1114.66	1115.63	1117.30	1118.64	1118.86	1120.66	1123.96	1124.01	1123.96	1123.97	1123.92	1123.84	1123.80	1123.84	1123.88
Projekthöhen	1108.067	1108.307	1109.267	1110.467	1111.554	1112.353	1112.865	1113.346	1113.996	1114.653	1115.389	1116.129	1116.687	1117.003	1117.258	1117.668	1118.299	1119.163	1120.119	1121.069	1122.019	1122.969	1123.791	1123.882
Kurvenband	Zentrum rechts		Ger 36.637			Ger 27.660		R=29.372 9.668		Ger 53.286						R=12 18.517		Ger 37.864			R=15 17.675		Ger 2.581	
	Zentrum links					R=14.642 8.194																		